


QUICKSET DETAILS WITH 50mm UNDERSLAB INSULATION


Sheet Index

Layout...	Layout Name	Issued
101	QUICKSET TIMBER WEATHER BOARD PERIMETER DETAIL WITH 50mm UNDERSLAB INSULATION - 60	<input type="checkbox"/>
102	QUICKSET TIMBER WEATHER BOARD PERIMETER DETAIL WITH 50mm UNDERSLAB INSULATION - 61	<input type="checkbox"/>
103	QUICKSET BRICK PERIMETER DETAIL WITH 50mm UNDERSLAB INSULATION - 62	<input type="checkbox"/>
104	QUICKSET BRICK PERIMETER DETAIL WITH 50mm UNDERSLAB INSULATION - 63	<input type="checkbox"/>
105	QUICKSET TIMBER WEATHER BOARD QPod PERIMETER DETAIL WITH 50mm UNDERSLAB INSULATION - 64	<input type="checkbox"/>
106	QUICKSET TIMBER WEATHER BOARD QPod PERIMETER DETAIL WITH 50mm UNDERSLAB INSULATION - 65	<input type="checkbox"/>
107	QUICKSET BRICK QPod PERIMETER DETAIL WITH 50mm UNDERSLAB INSULATION - 66	<input type="checkbox"/>
108	QUICKSET BRICK QPod PERIMETER DETAIL WITH 50mm UNDERSLAB INSULATION - 67	<input type="checkbox"/>

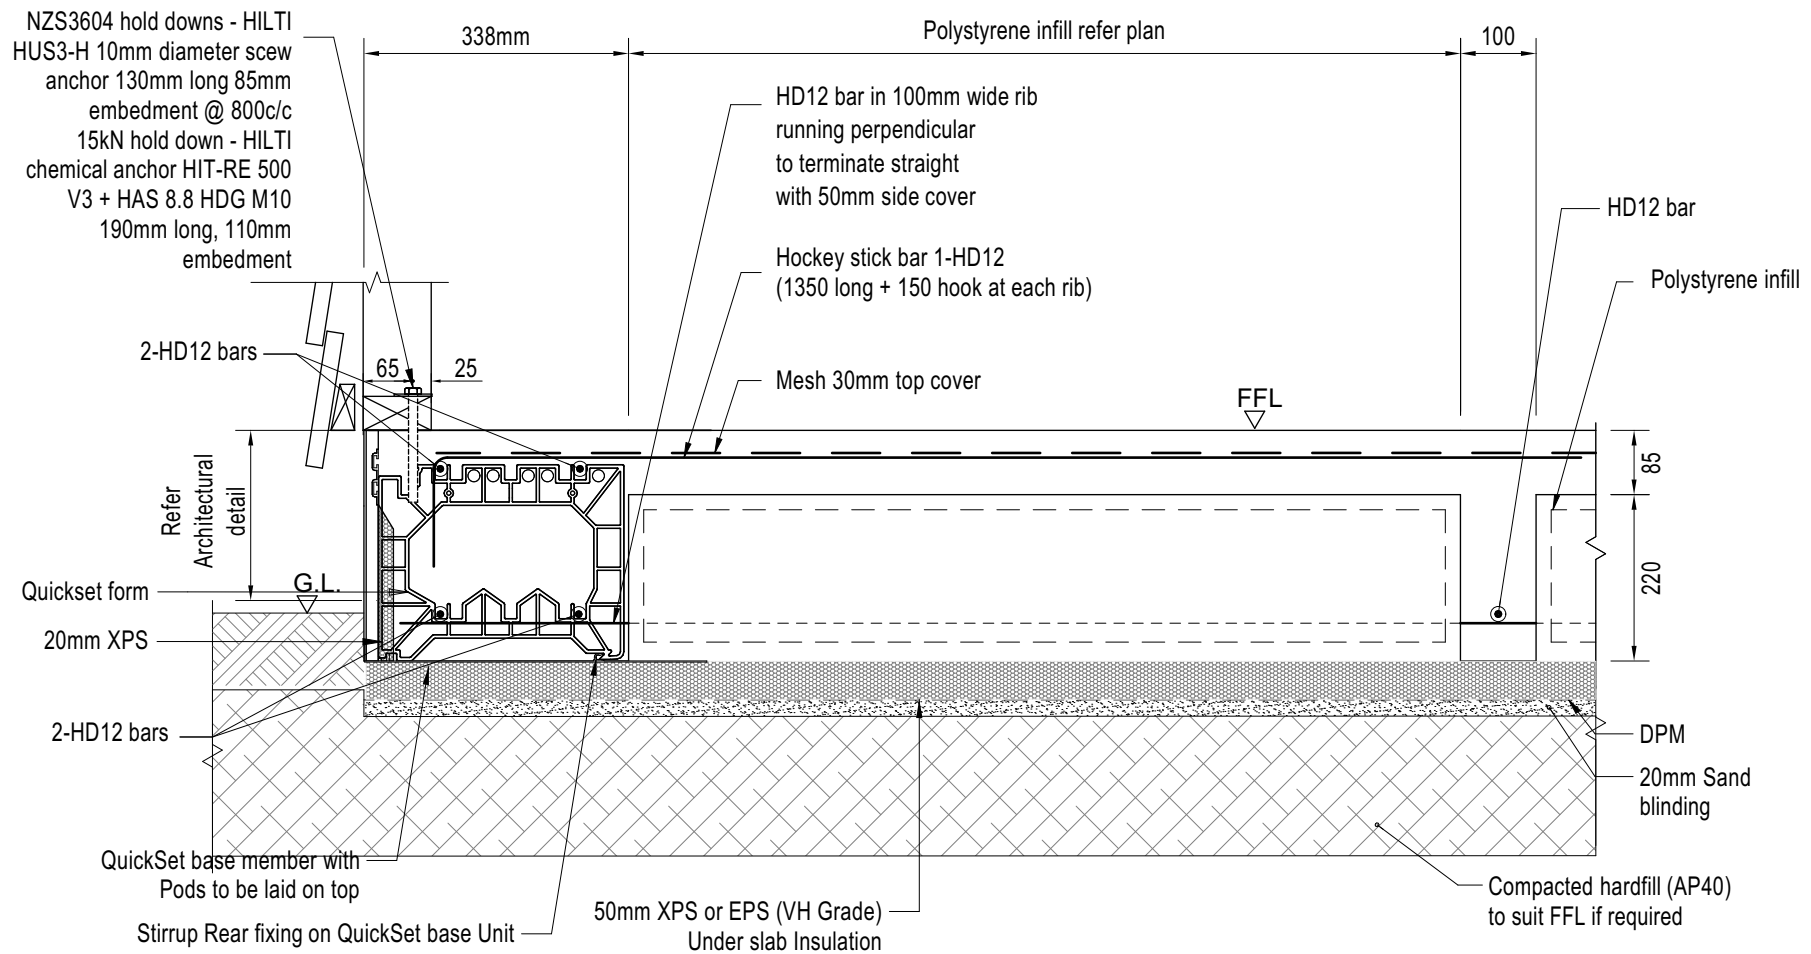


QUICKSET TIMBER WEATHER BOARD PERIMETER DETAIL
WITH 50mm UNDERSLAB INSULATION

DETAIL 60

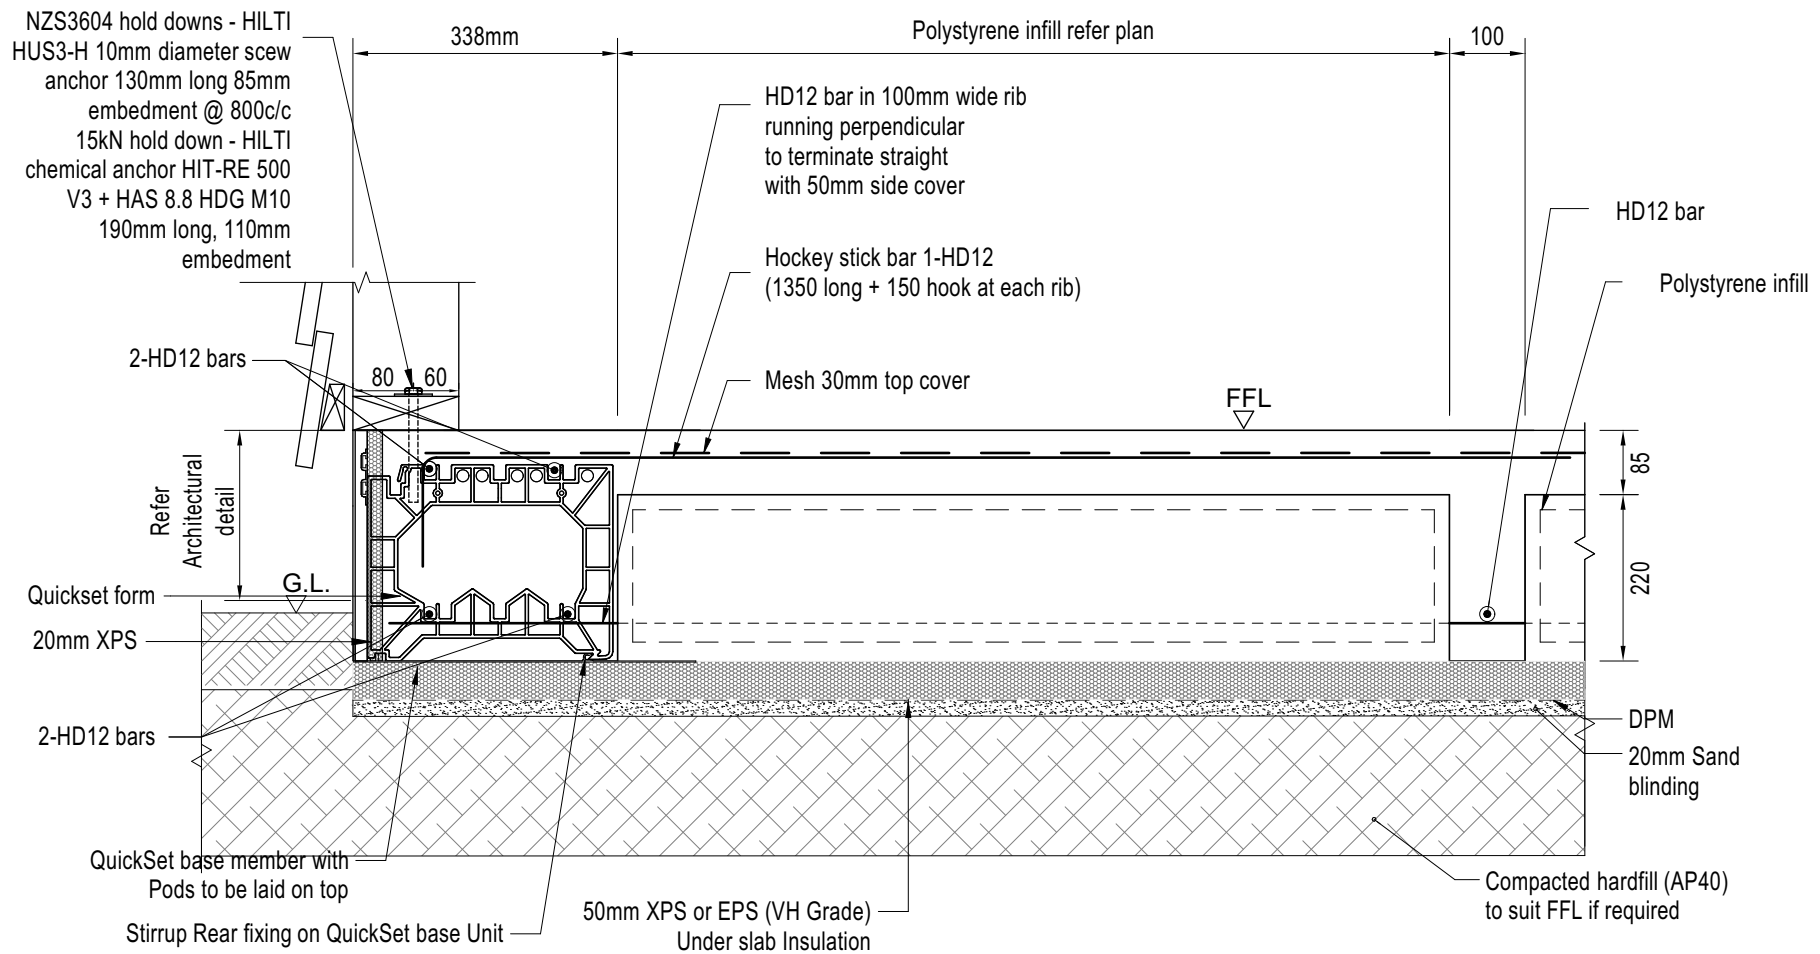


QUICKSET TIMBER WEATHER BOARD PERIMETER DETAIL
WITH 50mm UNDERSLAB INSULATION

DETAIL 61

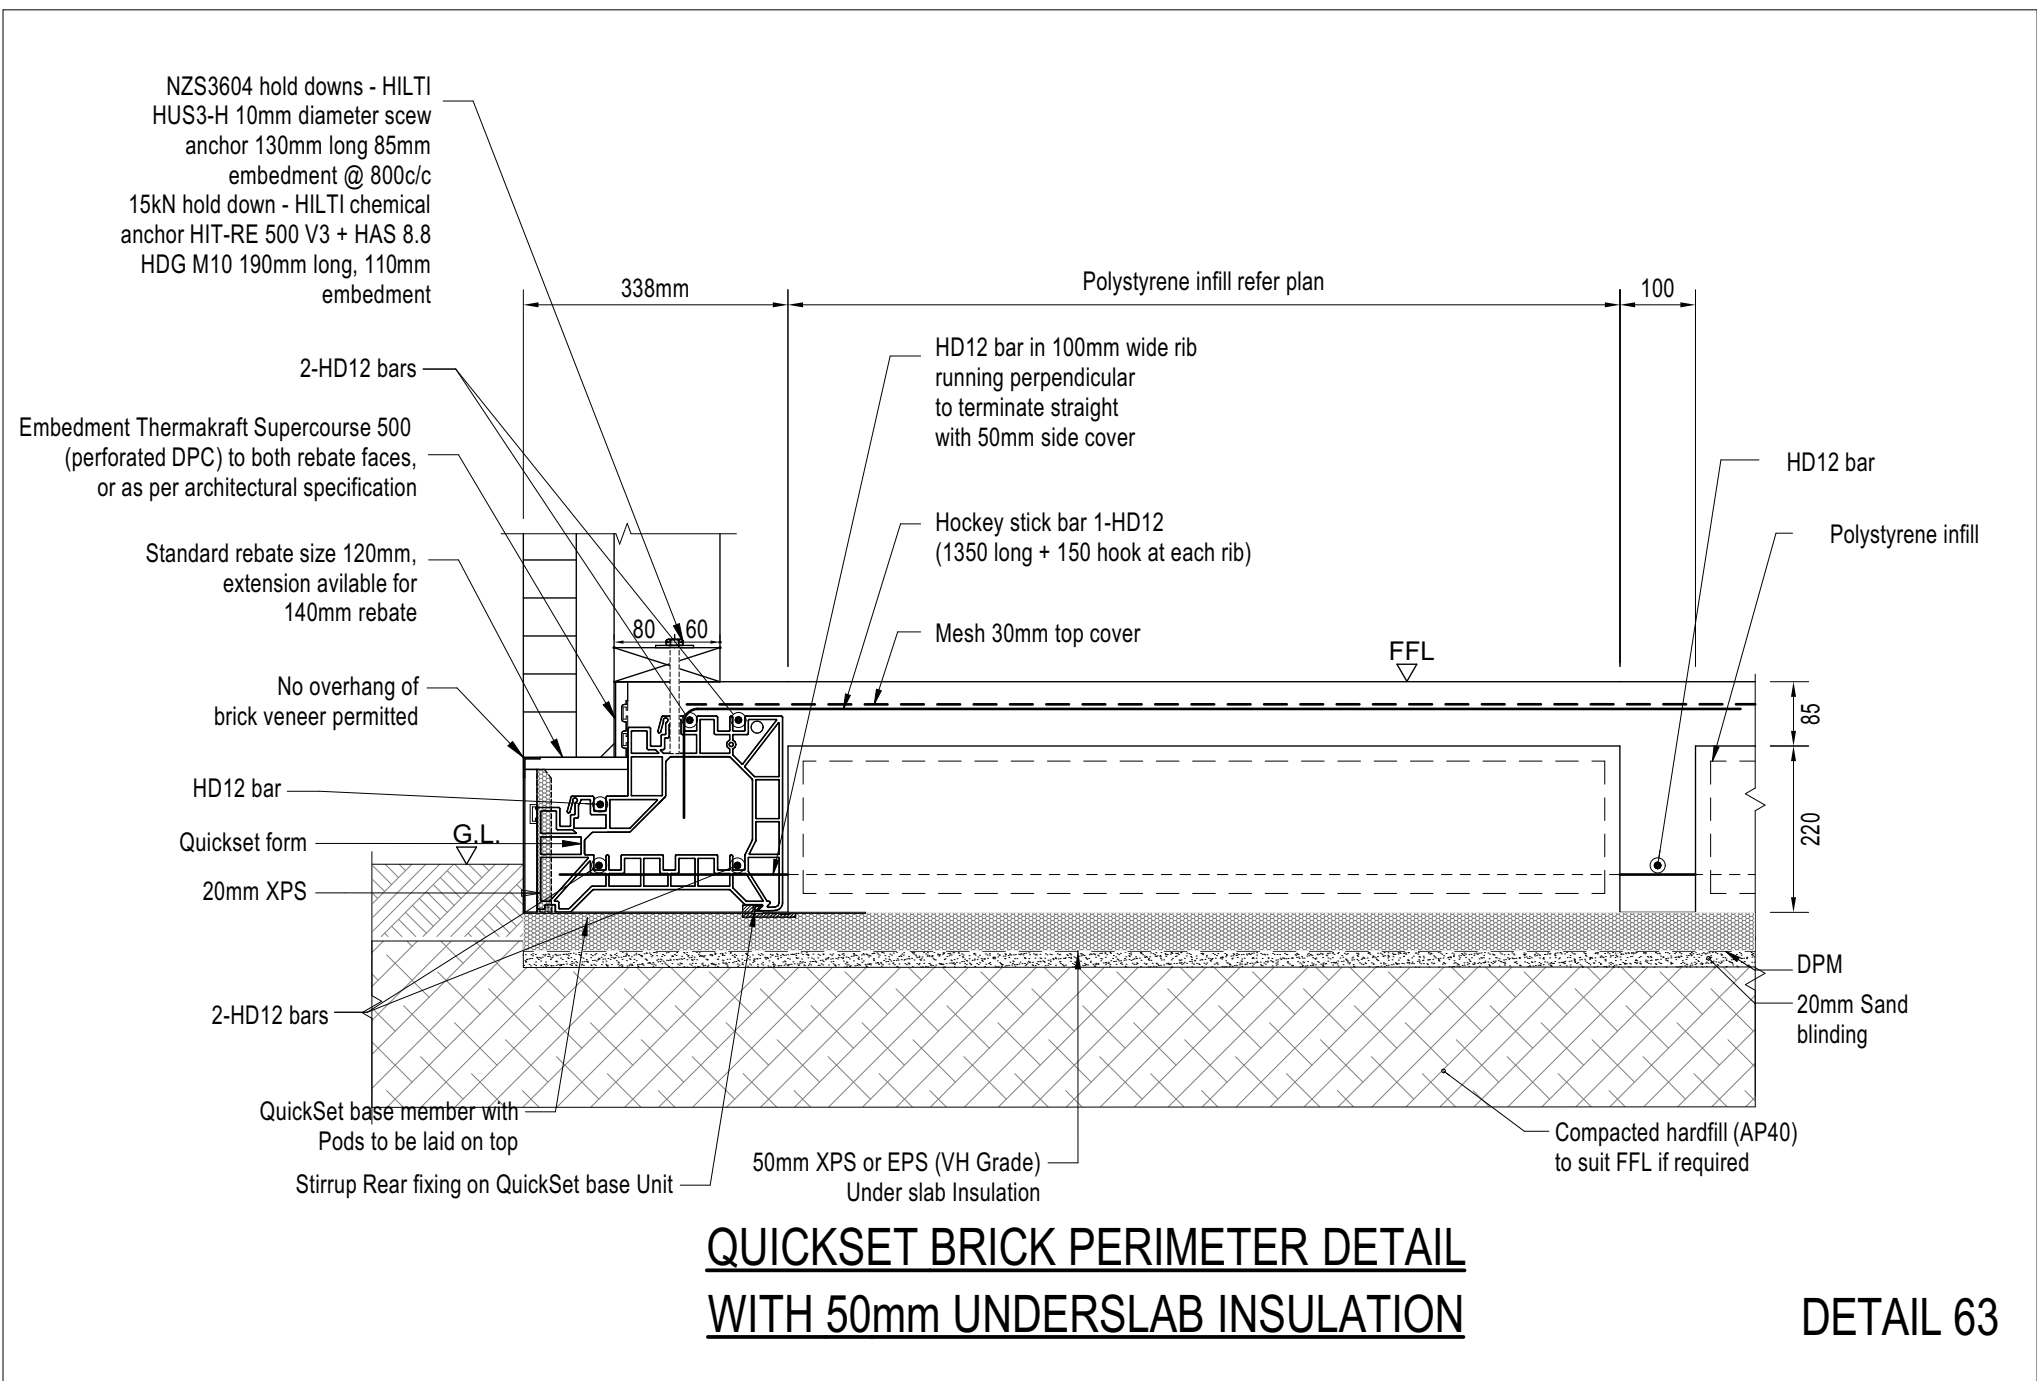


NZS3604 hold downs - HILTI
 HUS3-H 10mm diameter scrow
 anchor 130mm long 85mm
 embedment @ 800c/c
 15kN hold down - HILTI
 chemical anchor HIT-RE 500
 V3 + HAS 8.8 HDG M10
 190mm long, 110mm
 embedment

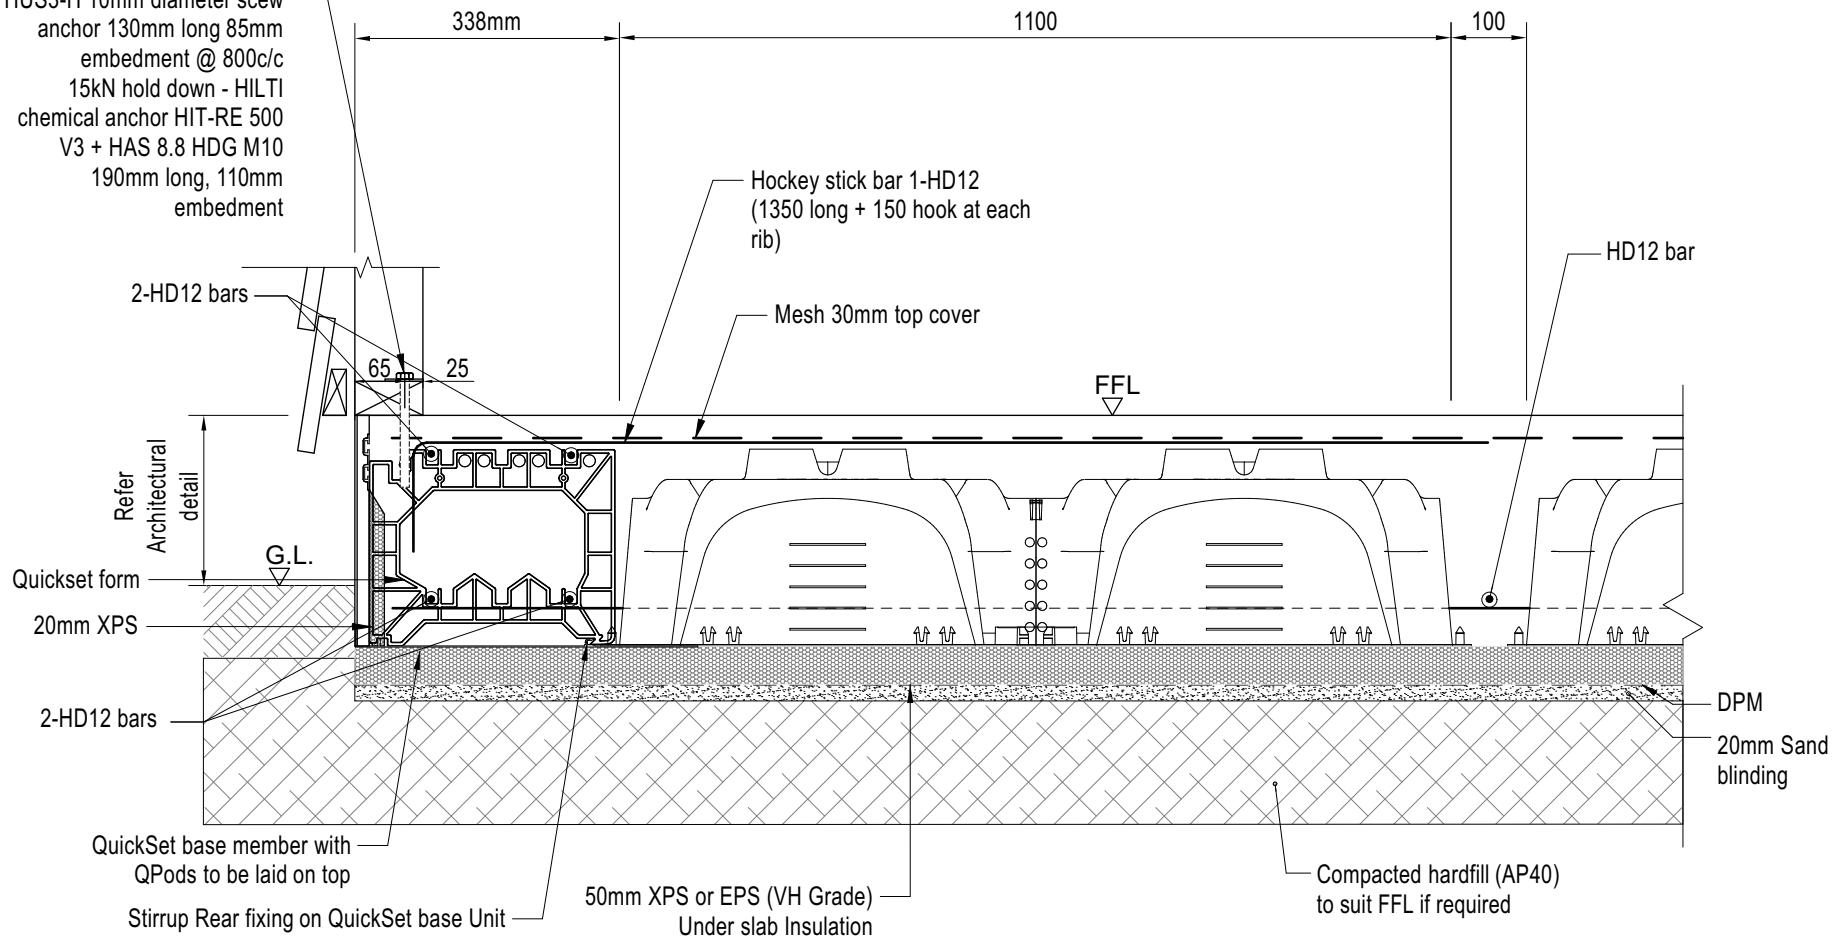

QUICKSET TIMBER WEATHER BOARD QPod PERIMETER DETAIL
WITH 50mm UNDERSLAB INSULATION


DETAIL 64

NZS3604 hold downs - HILTI
 HUS3-H 10mm diameter scrow
 anchor 130mm long 85mm
 embedment @ 800c/c
 15kN hold down - HILTI
 chemical anchor HIT-RE 500
 V3 + HAS 8.8 HDG M10
 190mm long, 110mm
 embedment

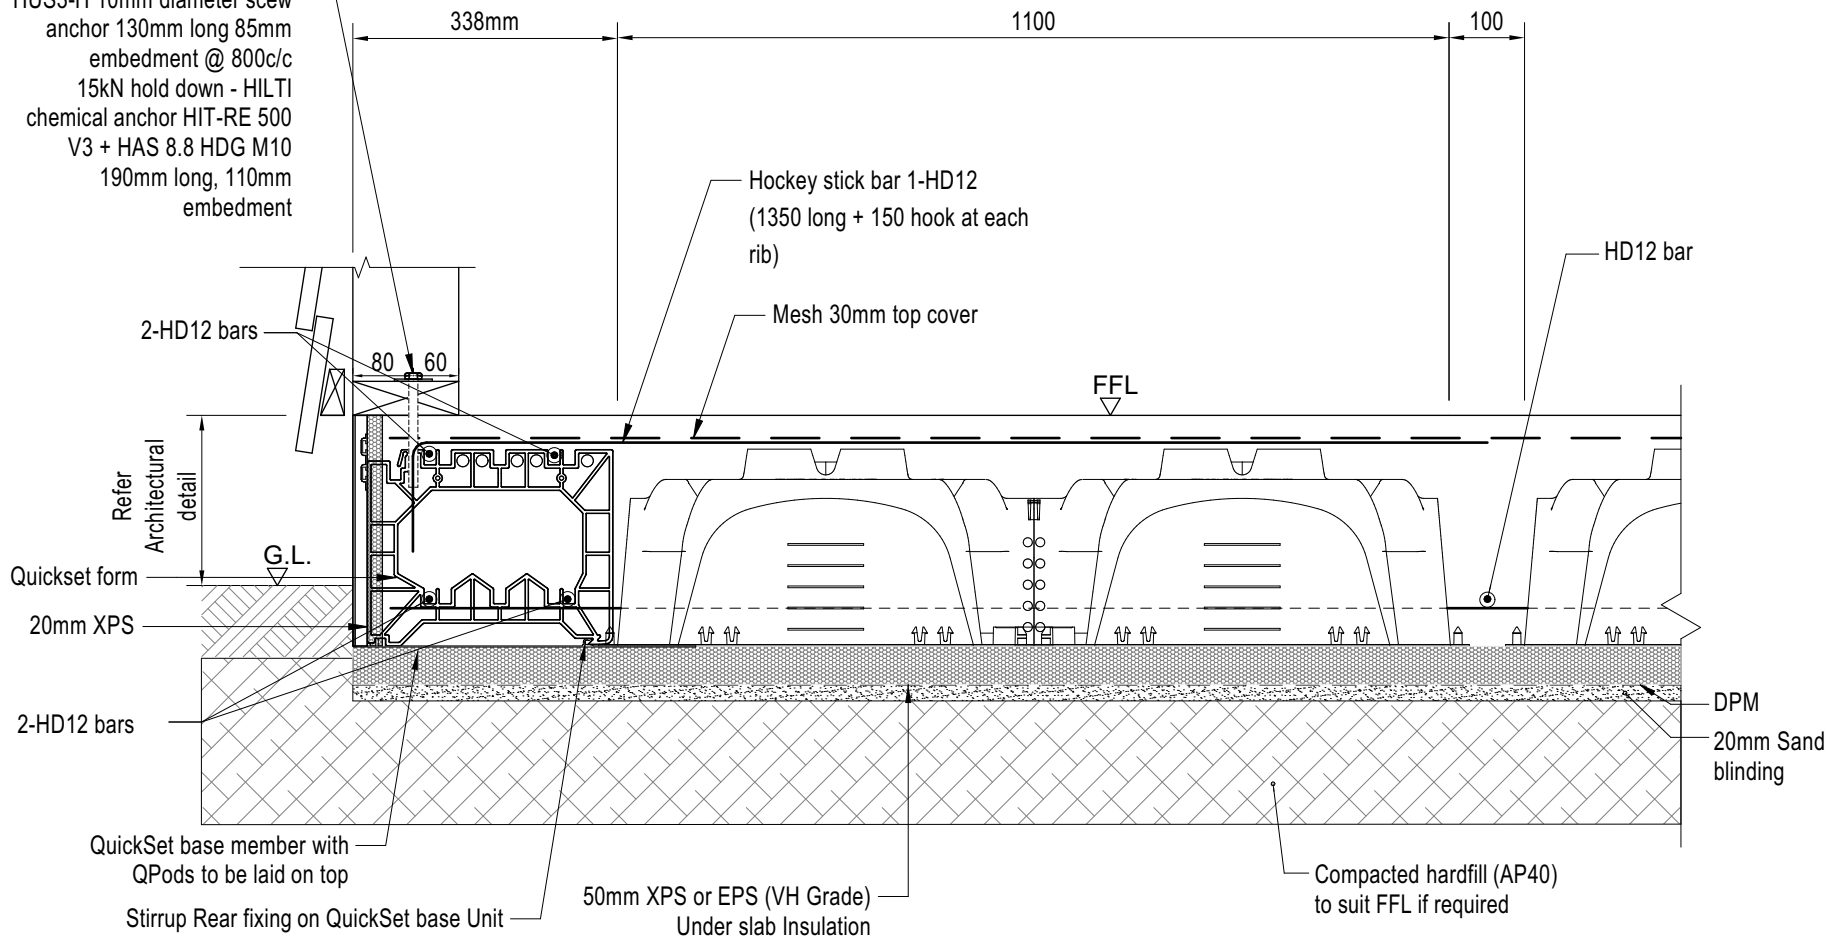

QUICKSET TIMBER WEATHER BOARD QPod PERIMETER DETAIL
WITH 50mm UNDERSLAB INSULATION

DETAIL 65

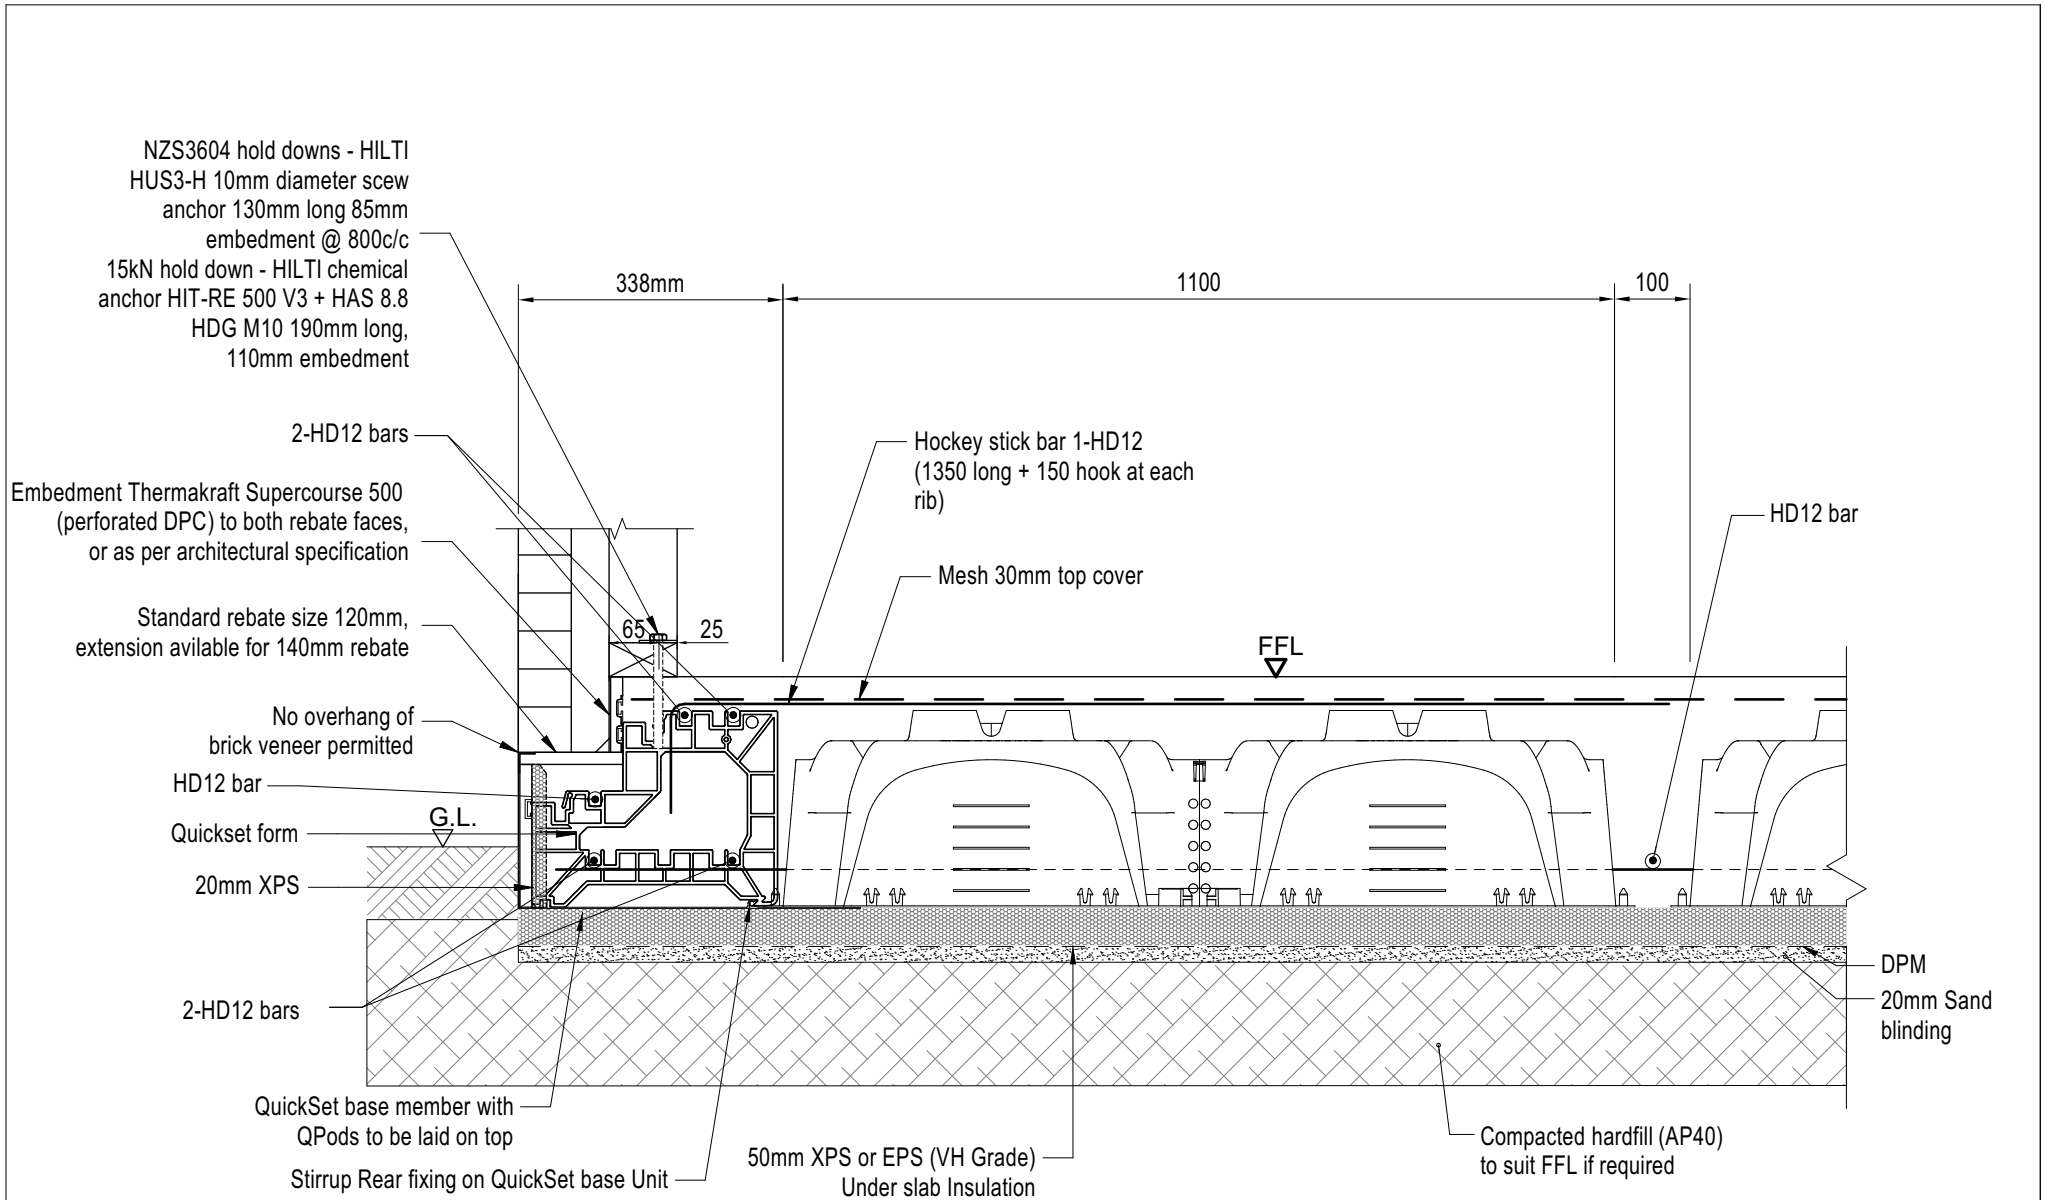

QUICKSET BRICK QPod PERIMETER DETAIL
WITH 50mm UNDERSLAB INSULATION

DETAIL 66

